



V.E.C.L. THAI CO.,LTD.

145 Sukhumvit Soi 93, Sukhumvit Road
Bangchak, Prakanong, Bangkok, Code 10260
Tel. : 02-740 3975 - 6 , Fax : 02-740 3977
Website company : <http://www.veclthai.com>

PROJECT NAME :

OWNER NAME :

DRAWING TITLE :

Riser Diagram Fire Alarm System

DRAWING BY :

Mr. Somboon Kangsanonkul

DATE / MONTH / YEAR :

SYMBOL FIRE ALARM SYSTEM

FCP Conventional Fire Alarm Control Panel

ANN Graphic Annunciator

TB Terminal Box Connected Per Zone

S Photoelectric Smoke Detector w/ Base

H Heat Detector with Base

BD Projected Beam Smoke Detector Tx/Rx

R Reflective Plate

M Manual Pull Station

B Alarm Bell 6" , 24VDC


Ω End of line with Resistor 4.7 k. Ohm.

THW 2 x 1.5 Sq.mm. Cable In 1/2" PVC Typ.

For Smoke and Heat and Manual Station

THW 2 x 2.5 Sq.mm. Cable In 1/2" PVC Typ.

For Fire Alarm Bell and Fire Indicator Lamp

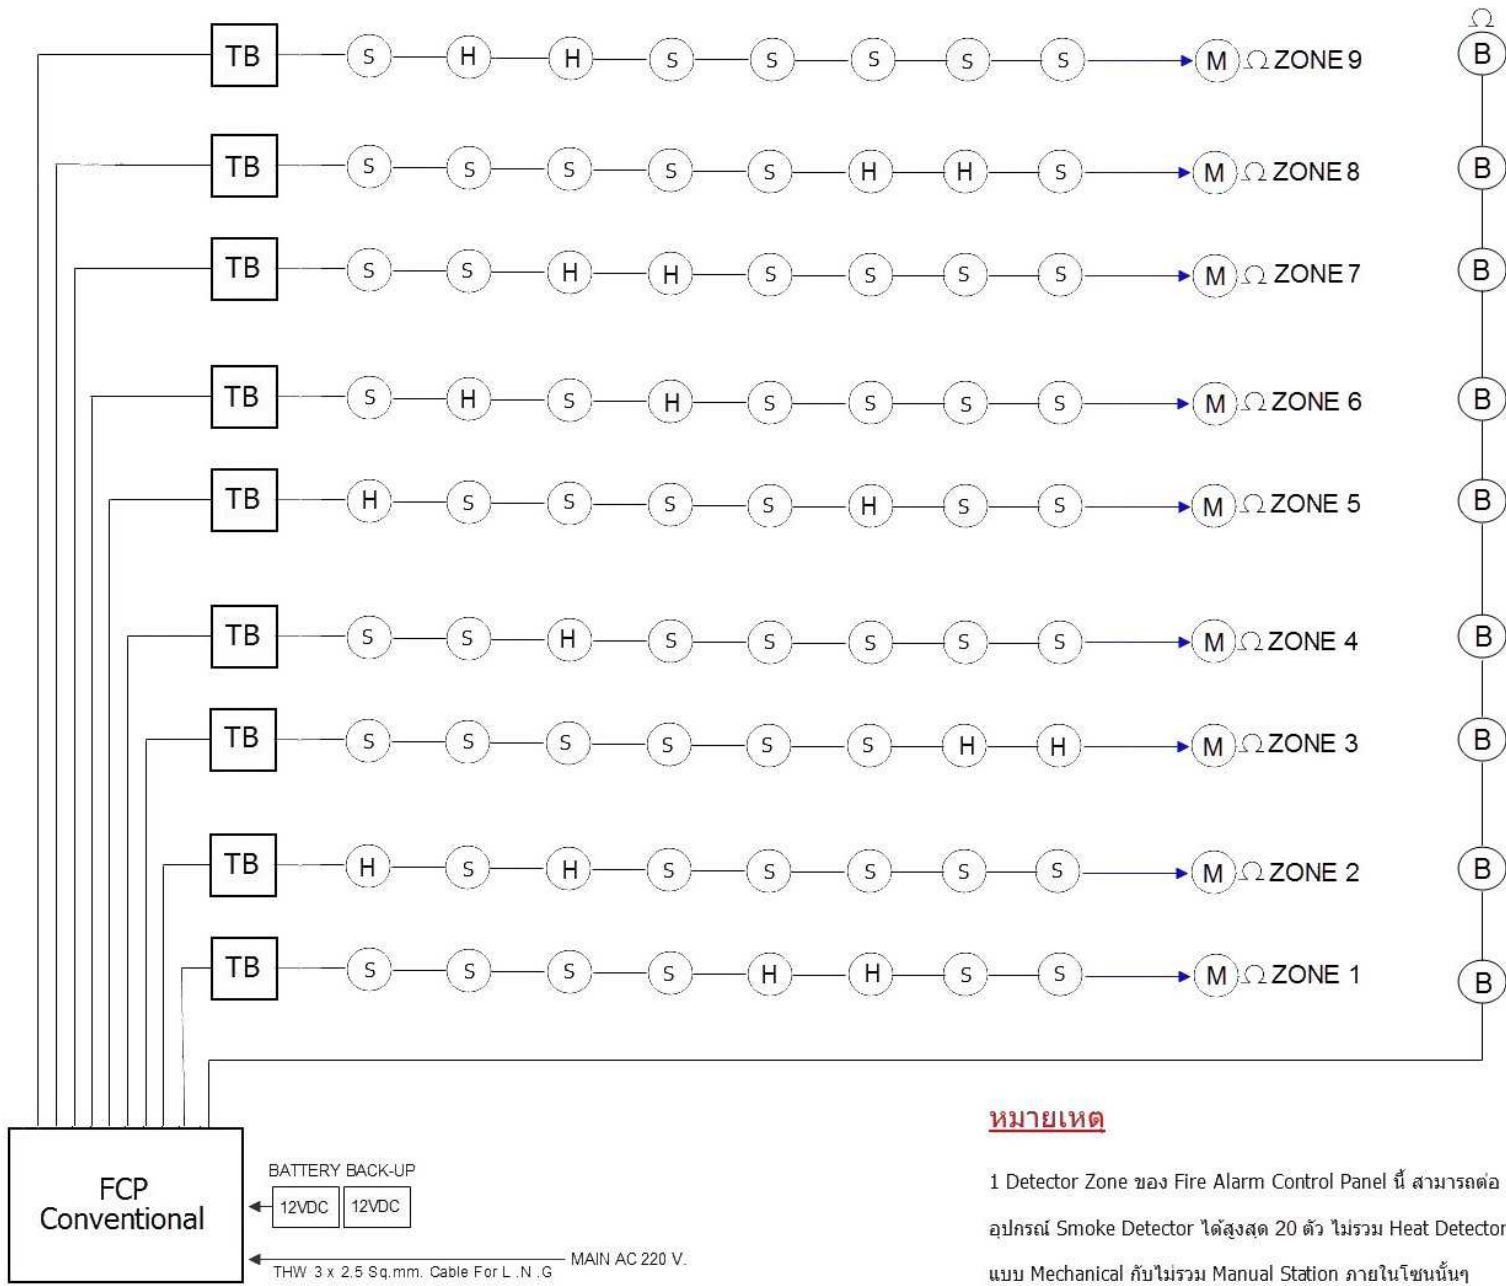

หมายเหตุ

1 Detector Zone ของ Fire Alarm Control Panel นี้ สามารถต่ออุปกรณ์ Smoke Detector ได้สูงสุด 20 ตัว ไม่รวม Heat Detector แบบ Mechanical กับ Manual Station ภายในโซนนั้นๆ